

AMENDMENT OF SOLICITATION

1. AMENDMENT/MODIFICATION NO. <b>0007</b>		2. EFFECTIVE DATE <b>APR 01, 2003</b>	
3. ISSUED BY  DEPARTMENT OF THE ARMY, BALTIMORE DISTRICT CORPS OF ENGINEERS P.O. BOX 1715 BALTIMORE, MARYLAND 21203-1715			
4. NAME AND ADDRESS OF CONTRACTOR (Name, street, county, State and ZIP Code)		4A. AMENDMENT OF SOLICITATION NO.  <b>DACW31-03-R-0010</b>	
		4B. DATED (SEE ITEM 5)  <b>MAR. 03, 2003</b>	
5. THIS ITEM ONLY APPLIES TO AMENDMENTS OF SOLICITATIONS The above numbered solicitation is amended as set forth in Item 14. The hour and date specified for receipt of Offers <b>is extended.</b> <b>DATE OF RECEIPT OF PROPOSAL SEE BELOW</b> Others must acknowledge receipt of this amendment prior to the hour and date specified in the solicitation or as amended, by one of the following methods: (a) By completing items 4 and 8, and returning <u>1</u> copy of the amendment; (b) By acknowledging receipt of this amendment on each copy of the offer submitted; or (c) By separate letter or telegram which includes a reference to the solicitation and amendment numbers. <b>FAILURE OF YOUR ACKNOWLEDGEMENT TO BE RECEIVED AT THE PLACE DESIGNATED FOR THE RECEIPT OF OFFERS PRIOR TO THE HOUR AND DATE SPECIFIED MAY RESULT IN REJECTION OF YOUR OFFER.</b> If by virtue of the amendment you desire to change an offer already submitted, such change may be made by telegram or letter, provided each telegram or letter makes reference to the solicitation and this amendment, and is received prior to the opening hour and date specified.			
6. ACCOUNTING AND APPROPRIATION DATA (If required) <b>WYOMING VALLEY LEVEE RAISING – PHASE IIB WILKES-BARRE &amp; HANOVER TOWNSHIPS, PENNSYLVANIA</b>			
7. DESCRIPTION OF AMENDMENT/MODIFICATION (Organized by UCF section headings, including solicitation/contract subjectmatter where feasible.)  (1) THE TIME AND DATE FOR RECEIPT OF PROPOSALS FOR THIS PROJECT IS EXTENDED TO 4:00 PM ,LOCAL TIME APR 08, 2003. REVISE STANDARD FORM SF 1442, BLOCK 13A OF THE SOLICITATION TO REFLECT THIS CHANGE.  <u>SOLICITATION:</u>  (2) <u>Section 00010:</u> Delete all previously issued Unit Price Schedules and Notes to Bidders and substitute therefor the attached revised Unit Price Schedule and Notes to Bidders, Pages 00010-3 through 00010-4, dated Mar 31, 2003.  Except as provided herein, all terms and conditions of the document referenced in Item 4A, as heretofore changed, remains unchanged and in full force.			
8. NAME AND TITLE OF SIGNER (Type or print)		9. CONTRACTOR/OFFEROR  _____ (Signature of person authorized to sign)	10. DATE SIGNED

SPECIFICATIONS:

(3) Section 02456, Page 4, Paragraph 2.1.1:

- a. In the last sentence. Delete the phrase "providing the points are not prebeveled".
- b. Change "1. APF HP 7570" to read "1. APF HP 77600-B".

(4) Section 02457, Page 2, Paragraph 1.3: In second line, change "6 inches" to read "9 inches".

DRAWINGS:

(5) Plate 50: Revise fence in accordance with attached Sketch SK C-1, dated 31 Mar 03.

(6) Plate 51: Make the following changes:

(a) Revise fence and labels in accordance with attached Sketch SK C-2, dated 31 Mar 03.

(b) Revise Note 2 as follows:

"2. POINT OF CONTACT FOR D&H RAILROAD: KEVIN CARR  
518-383-7247 OR 518-383-7232."

(c) Add the following new note 6:

"6. EXISTING ELECTRICAL SUBSTATION AND FENCES WILL BE REMOVED BY OTHERS."

(7) Plate 59: Make the following changes:

a. Revise fence in accordance with attached Sketch SK C-3, dated 31 Mar 03.

(b) Revise the notes to read:

"STAGING OF EARTHMOVING ACTIVITIES

1. ALL WORK SHALL PROCEED IN ACCORDANCE WITH THE FOLLOWING STAGING OF EARTHMOVING ACTIVITIES. AT LEAST THREE DAYS PRIOR TO INITIATING EARTHWORK, ALL CONTRACTORS INVOLVED IN ANY EARTHMOVING ACTIVITIES MUST NOTIFY THE PENNSYLVANIA ONE CALL SYSTEM INCORPORATED, AT 1-800-242-1776, TO LOCATE BURIED UTILITIES.

2. THE CONTRACTOR SHALL ESTABLISH A STAGING AREA FOR CONSTRUCTION. A CONSTRUCTION ENTRANCE SHALL BE INSTALLED AT A LOCATION DIRECTED BY THE CONTRACTING OFFICER ALONG WITH ADDITIONAL EROSION CONTROLS, AS NECESSARY, TO LIMIT EXPOSED AREAS AND CONTROL SEDIMENT EROSION.
3. INSTALL SILT FENCE AT LOCATIONS SHOWN ON PLAN.
4. CONSTRUCT CLOSURE STRUCTURE AT RAILROAD.
5. AS DISTURBED AREAS ARE BROUGHT TO FINAL GRADE, INCORPORATE LIME AND FERTILIZER IN SOIL, SOW SEED AND SPREAD MULCH TO STABILIZE DISTURBED AREAS.
6. REMOVE TEMPORARY EROSION CONTROLS WHEN SITE STABILIZATION HAS BEEN ACHIEVED. ANY AREAS DISTURBED DURING THE REMOVAL OF TEMPORARY CONTROLS SHALL IMMEDIATELY BE STABILIZED."

ATTACHMENTS:

Revised Unit Price Schedule and Notes to Bidders, dated MAR 31, 2003.  
Sketches SK C-1, SK C-2 and SK C-3, dated MAR 31, 2003.

SECTION 00010 - SUPPLIES OR SERVICES AND PRICES

UNIT PRICE SCHEDULE  
REVISED: MAR 31, 2003

Item No.	Description	Estimated Quantity	Unit	Price	Amount
<u>BASE BID</u>					
0001	Courthouse Closure Structure	----	JOB	L.S.	\$ _____
0002	Steel H-Piles				
0002AA	Steel H-Piles, Mobilization and Demobilization	----	JOB	L.S.	\$ _____
0002AB	Steel H-Piles - Pile Lengths	2,970	LF	\$ _____	\$ _____
0002AC	Steel H-Pile - Pile Splices	3	EA	\$ _____	\$ _____
0002AD	Steel H-Piles - Pile Withdrawal	2	EA	\$ _____	\$ _____
0003	Removal of Temporary Closure	----	JOB	L.S.	\$ _____
TOTAL ESTIMATED BASE BID AMOUNT					\$ _____

OPTIONAL ITEMS

0004	Solomon Creek Railroad Closure Structure Modifications	----	JOB	L.S.	\$ _____
0005	Willow Street Relief Culvert Modifications	----	JOB	L.S.	\$ _____
0006	Willow Street Relief Culvert Access Road - Rock Fill Material	2,200	Tons	\$ _____	\$ _____
0007	Emergency Closure Construction - Courthouse	----	JOB	L.S.	\$ _____

SECTION 00010 - SUPPLIES OR SERVICES AND PRICES

UNIT PRICE SCHEDULE  
REVISED: MAR 31, 2003

Item No.	Description	Estimated Quantity	Unit	Price	Amount
0008	Emergency Closure Construction Solomon Creek	-			
		----	JOB	L.S.	\$ _____
0009	Electric Duct Bank	----	JOB	L.S.	\$ _____
TOTAL ESTIMATED BASE AND OPTION BID AMOUNT				\$	_____

NOTES TO BIDDERS  
REVISED: MAR 31, 2003


Bidders must bid on all items including Optional Items. Failure to bid on all items may be cause for rejection of the bid.

Optional Item 0006, if exercised, will be awarded at time of contract award. Optional Items 0004, 0005 and 0009 may be exercised at any time within 365 calendar days after contract award. Optional Items 0007 and 0008 may be exercised at any time within the construction contract duration. The Contracting Officer may exercise the Optional Items by written notice to the Contractor, postmarked within the period specified above. The Government may exercise any, all or none of the listed Optional Items in any order.


No additional time for contract completion will be allowed when an Optional Item is exercised.

EVALUATION OF OPTIONS. Except when it is determined in accordance with FAR 17.206(b) not to be in the Government's best interest, the Government will evaluate offers for award purposes by adding the total price for all options to the total price for the basic requirements. Evaluation of options will not obligate the Government to exercise the option(s). (FAR 52.217-5 JUL 1990)

VARIATION IN ESTIMATED QUANTITIES. If the quantity of a unit-price item in this contract is an estimated quantity and the actual quantity of the unit-price item varies more than 15 percent above or below the estimated quantity, an equitable adjustment in the contract price shall be made upon demand of either party. The equitable adjustment shall be based upon any increase or decrease in costs due solely to the variation above 115 percent or below 85 percent of the estimated quantity. If the quantity variation is such as to cause an increase in the time necessary for completion, the Contractor may request, in writing, an extension of time, to be received by the Contracting Officer within 10 days from the beginning of the delay, or within such further period as may be granted by the Contracting Officer before the date of final settlement of the contract. Upon receipt of a written request for an extension, the Contracting Officer shall ascertain the facts and make an adjustment for extending the completion date as, in the judgment of the Contracting Officer, is justified. (FAR 52.211-18 APR 1984)

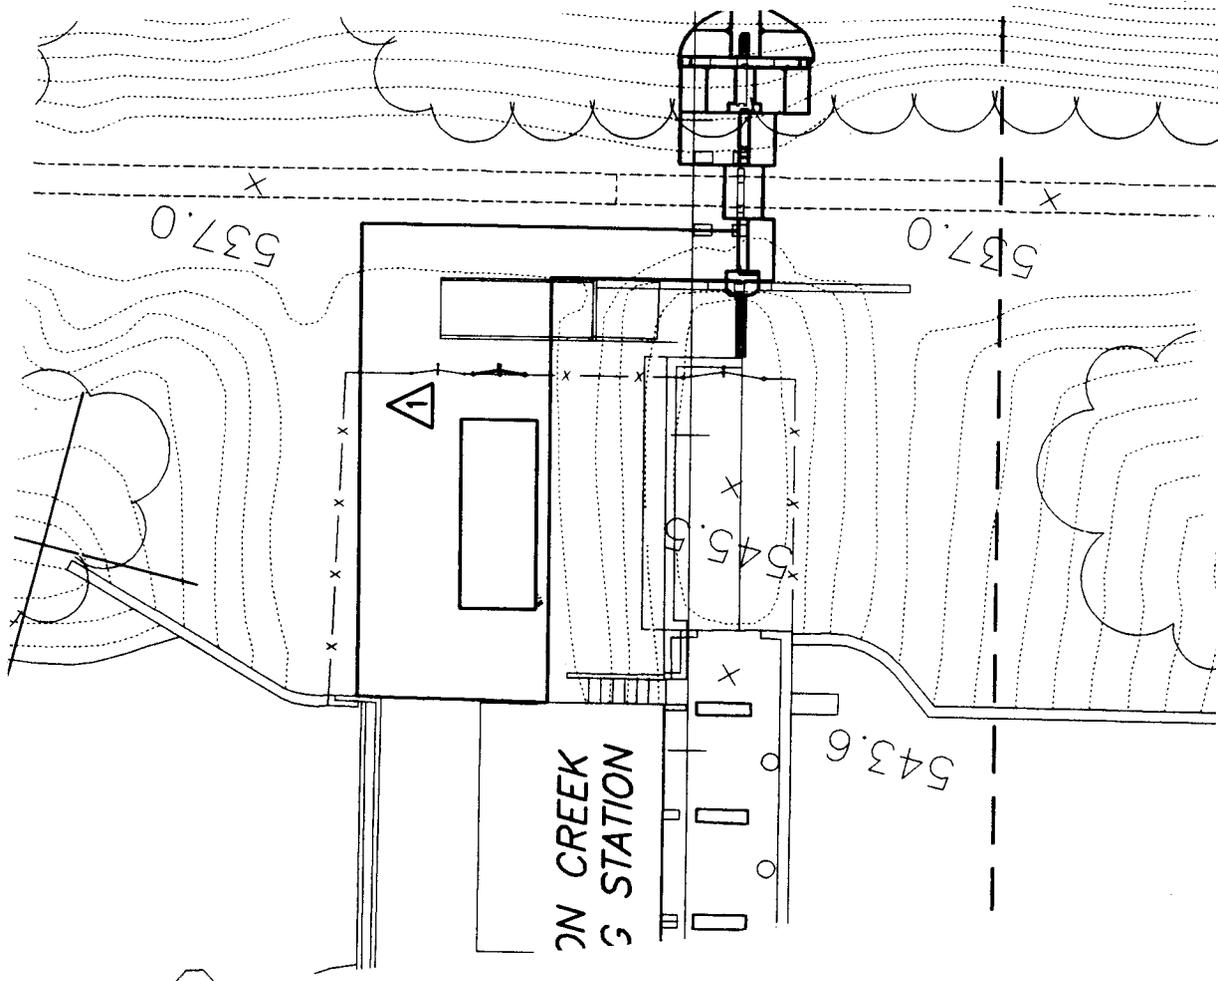

2N CREEK  
 STATION

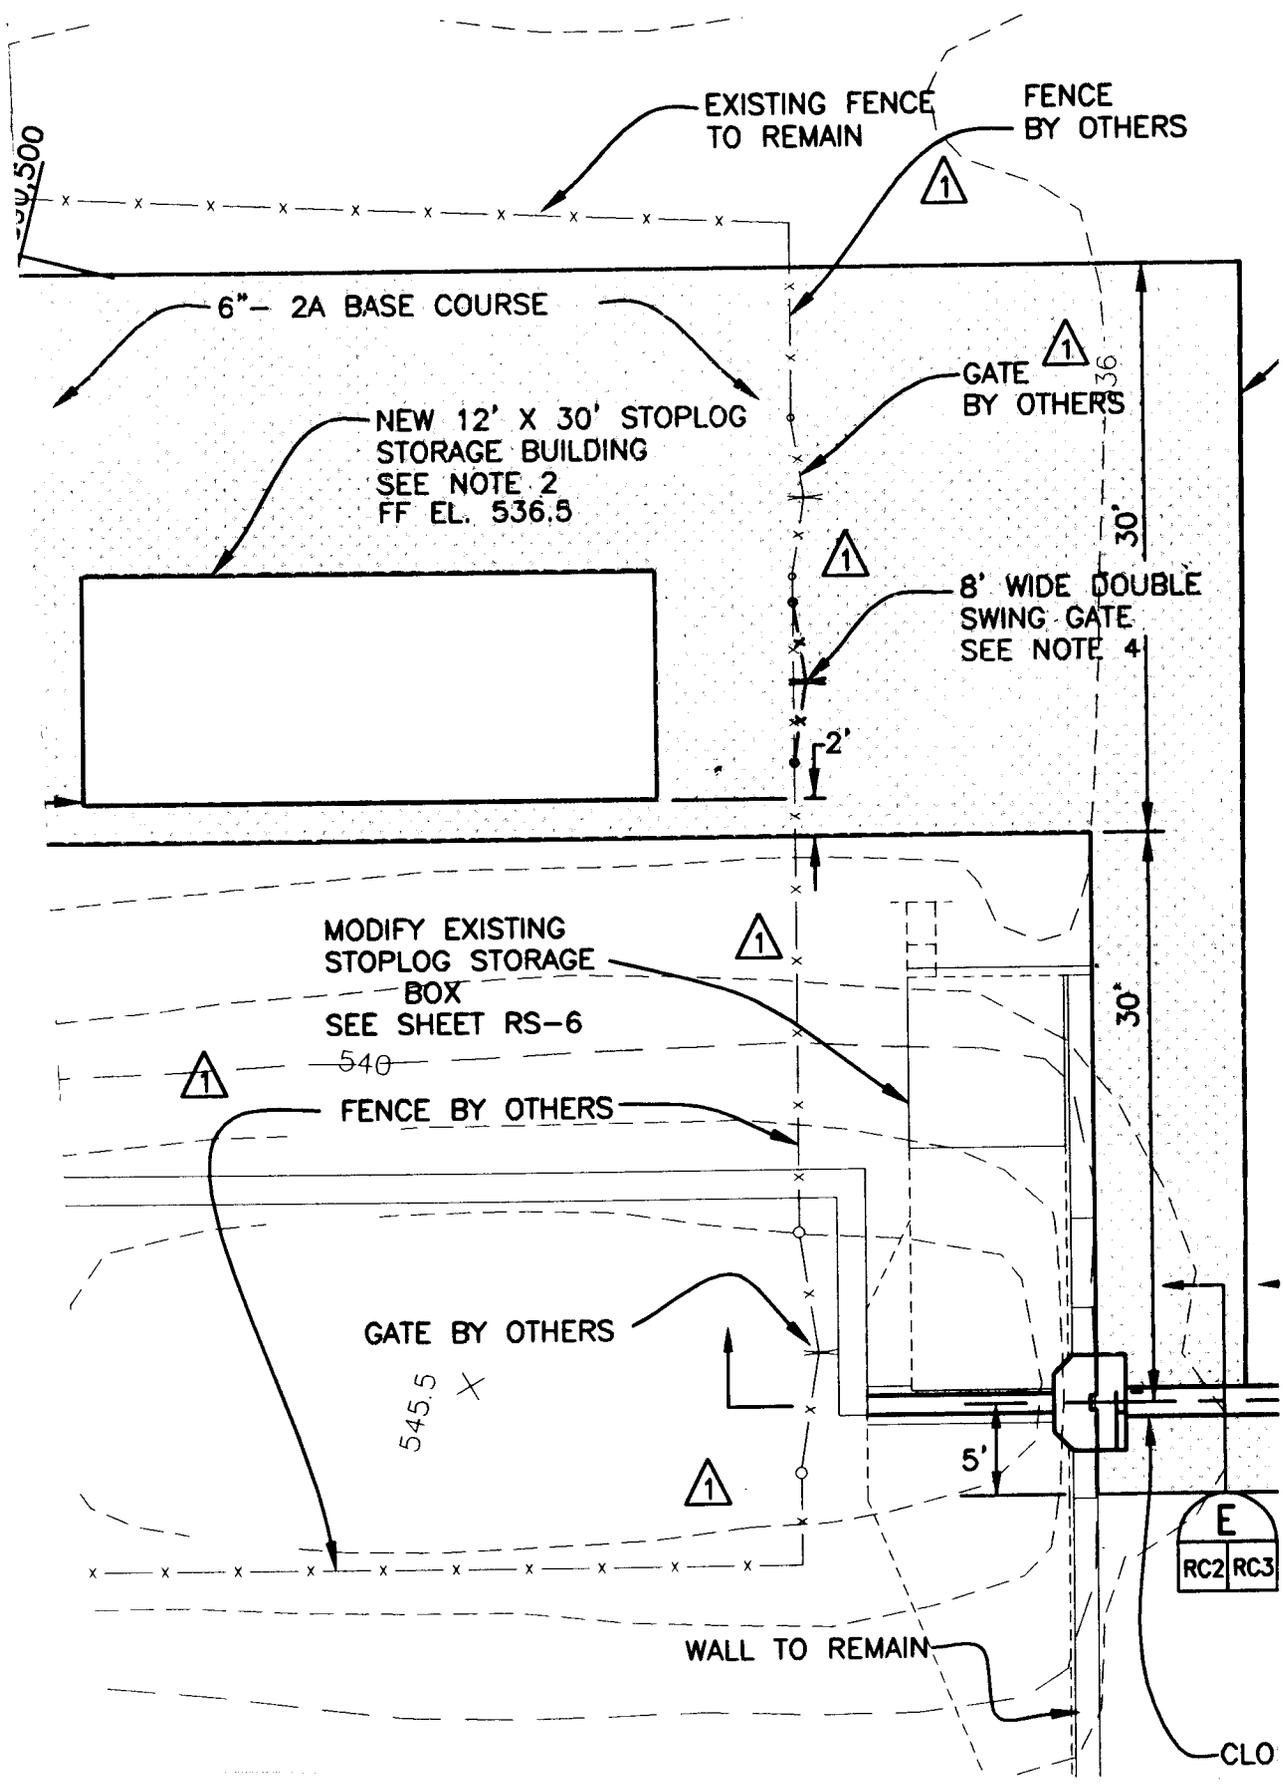

SKETCH SK C-2 31 MAR 03

SCALE 1"=10'

WILKES-BARRE/HANOVER TWP. PHASE 2B

