

AMENDMENT OF SOLICITATION/MODIFICATION OF CONTRACT			1. CONTRACT ID CODE	PAGE OF PAGES 1 3
2. MODIFICATION NO.: 0002	3. EFFECTIVE DATE AUG 24, 2004	4. REQUISITION/PURCHASE REQ. NO. W81W3G-2035-7181	PROJECT NO. (If applicable)	
6. ISSUED BY Department of the Army Baltimore District, Corps of Engineers Contracting Division P.O. Box 1715 Baltimore MD 21203-1715	CODE CA31	7. ADMINISTERED BY: Contracting Division, Contracts Branch CENAB-CT-C 10 S. Howard ST. Room 7000 Baltimore, MD 21203-1715	CODE	E1P0100
8. NAME AND ADDRESS OF CONTRACTOR (No., street, county, State and ZIP Code)			(x)	9A. AMENDMENT OF SOLICITATION NO. W912DR-04-R-0062
			X	9B. DATED (SEE ITEM 11) AUG 16, 2004
				10A. MODIFICATION OF CONTRACT/ ORDER NO.
				10B. DATED (SEE ITEM 13)
CODE	FACILITY CODE			

11. THIS ITEM ONLY APPLIES TO AMENDMENTS OF SOLICITATIONS

The above numbered solicitation is amended as set forth in Item 14. The hour and date specified for receipt of Offers **is not extended.**

DATE OF RECEIPT OF PROPOSALS 4:00 PM, LOCAL TIME SEP 15, 2004

Offers must acknowledge receipt of this amendment prior to the hour and date specified in the solicitation or as amended, by one of the following methods:

(a) By completing Items 8 and 15, and returning 1 copies of the amendment; (b) By acknowledging receipt of this amendment on each copy of the offer submitted; or (c) By separate letter or telegram which includes a reference to the solicitation and amendment numbers. FAILURE OF YOUR ACKNOWLEDGMENT TO BE RECEIVED AT THE PLACE DESIGNATED FOR THE RECEIPT OF OFFERS PRIOR TO THE HOUR AND DATE SPECIFIED MAY RESULT IN REJECTION OF YOUR OFFER. If by virtue of this amendment you desire to change an offer already submitted, such change may be made by telegram or letter, provided each telegram or letter makes reference to the solicitation and this amendment, and is received prior to the opening hour and date specified.

12. ACCOUNTING AND APPROPRIATION DATA (If required)

13. THIS ITEM APPLIES ONLY TO MODIFICATIONS OF CONTRACTS/ORDERS, IT MODIFIES THE CONTRACT/ORDER NO. AS DESCRIBED IN ITEM 14.

A. THIS CHANGE ORDER IS ISSUED PURSUANT TO: (Specify authority) THE CHANGES SET FORTH IN ITEM 14 ARE MADE IN THE CONTRACT ORDER No. ITEM 10A
B. THE ABOVE NUMBERED CONTRACT/ORDER IS MODIFIED TO REFLECT THE ADMINISTRATIVE CHANGES (such as changes in paying office, appropriation date, etc.) SET FORTH IN ITEM 14, PURSUANT TO THE AUTHORITY OF FAR43.103(b)
C. THIS SUPPLEMENTAL AGREEMENT IS ENTERED INTO PURSUANT TO AUTHORITY OF: changes clause FAR 52.243.1
D. OTHER (Specify type of modification and authority)

E. IMPORTANT: Contractor is not, is required to sign this document and return copies to the issuing office.

14. DESCRIPTION OF AMENDMENT/MODIFICATION (Organized by UCF section headings, including solicitation/contract subject matter where feasible.)

**GENERAL PURPOSE WAREHOUSE, BUILDING 732
DEFENSE DISTRIBUTION CENTER/DISTRIBUTION DEPOT SUSQUEHANNA PENNSYLVANIA (DDC/DDSP),
NEW CUMBERLAND, PENNSYLVANIA**

SEE THE FOLLOWING PAGES

Except as provided herein, all terms and conditions of the document referenced in Item 9A or 10A, as heretofore changed, remains unchanged and in full force and effect

15A. NAME AND TITLE OF SIGNER (Type or print)		16A. NAME AND TITLE OF CONTRACTING OFFICER (Type or print)	
15B. CONTRACTOR/OFFEROR	15C. DATE SIGNED	16B. UNITED STATES OF AMERICA	16C. DATE SIGNED
_____ (signature of person authorized to sign)		BY _____ (Signature of Contracting Officer)	

AMENDMENT NO. 0002 TO RFP W912DR-04-R-0062
EFFECTIVE AUG 24, 2004

AMENDMENTS:

1) Amendment 0001: Delete price schedule reissued by Amendment 0001 and substitute the attached revised price schedule, dated Aug 24, 2004.

SOLICITATION:

2) Wage Rates: Delete General Decision PA030010 dated 8/30/2004 and substitute the attached like numbered General Decision, dated 08/13/2004.

DRAWINGS:

3) Sheet C5.0.1, Detail 2: Revise detail as shown on attached Sketch SKE-2, dated 8/20/04.

4) Sheet C5.2.1:

a) Detail 8: Revise as shown on attached Sketch SKE-3, dated 8/20/04.

b) Detail 9: Revise as shown on attached Sketch SKE-4, dated 8/20/04.

5) Sheet C5.2.6: Add Detail 4/C5.2.6 as shown on attached Sketch SKE-5, dated 8/20/04.

6) Sheet A1.2.1:

a) In area B/2, change detail reference from "18/A5.1.0", to, "20/A5.1.0"

b) In area B/2, change detail reference from "19/A5.1.0", to, "21/A5.1.0"

7) Sheet A1.2.1A:

a) In area B/2, change detail reference from "18/A5.1.0", to, "20/A5.1.0"

b) In area B/2, change detail reference from "19/A5.1.0", to, "21/A5.1.0"

8) Sheet A3.1.3, Detail 7: Revise as shown on attached Sketch SKE-1, dated 8/20/04.

9) Sheet A5.1.0:

a) Revise designation of left Detail entitled GUARDRAIL @ TRUCK PIT from "18", to "20."

b) Revise designation of right Detail entitled GUARDRAIL @ TRUCK PIT from "19", to "21."

AMENDMENT NO. 0002 TO RFP W912DR-04-R-0062
EFFECTIVE AUG 24, 2004

ATTACHMENTS:

- 1) Revised price schedule, dated Aug 24, 2004.
- 2) Revised General Decision, dated 08/13/2004.
- 3) Sketches SKE-1 through SKE-5, dated 20 August 2004.

PART I - THE PRICE SCHEDULE
SECTION 00010 - SUPPLIES OR SERVICES AND PRICES

PRICE SCHEDULE

Item No.	Description	Estimated Quantity	Unit	Price	Amount
----------	-------------	--------------------	------	-------	--------

Attachment to accompany Amendment No. 0002 to RFP W912DR-04-R-0062, Aug 24, 2004

BASE BID ITEMS

0001	All costs in connection with the construction of the General Purpose Warehouse between grids A and G, from grid 1 thru 31 (exclusive of grids 7 and 32), including all site work, complete as shown on drawings and specified, but exclusive of work covered under Base Bid Items 0002 through 0008, and Optional Bid Items 0009 through 0018 below.	---	JOB	LS	\$_____
0002	All costs in connection with the removal and containerizing of groundwater encountered during excavation, including provision and maintenance of a clean on-site 38,000 liter Baker tank, complete as specified.	---	JOB	LS	\$_____
0003	All costs in connection with the sampling and analysis of groundwater for disposal purposes, complete as specified.	10	SAMPLE	\$_____	\$_____
0004	All costs in connection for the permitting, manifesting, transferring, transporting, treatment and disposal of contaminated groundwater encountered during excavation, complete as specified.	10,000	LITER	\$_____	\$_____
0005	All costs in connection with the steam cleaning of contaminated Baker tank and confirming clean with wipe samples, complete as specified.	5	EA.	\$_____	\$_____
0006	All costs in connection with the permitting, manifesting, transferring, transporting, treatment and disposal of Baker tank sludge or residue, complete as specified.	1,000	KG	\$_____	\$_____

W912DR-04-R-0062

PART I - THE PRICE SCHEDULE
SECTION 00010 - SUPPLIES OR SERVICES AND PRICES

PRICE SCHEDULE

Item No.	Description	Estimated Quantity	Unit	Price	Amount
0007	All costs in connection with subgrade stabilization consisting of overexcavation, disposal and stabilization of soft unstable subgrade soils beneath exterior pavements and pads, and interior pavements and slabs, complete as shown on drawings and specified (Payment Item No. 02722-1 as specified in Section 02722.).	5,000	SM	\$_____	\$_____
0008	All costs in connection with replacement of unstable materials beneath wall footing excavations (deeper than elevation 107.9 meters), including overexcavation, disposal and stabilization of soft unstable subgrade soils beneath wall footing excavations deeper than elevation 107.9 meters, complete as shown on drawings and specified (Payment Item No. 02315-1 as specified in Section 02315.)	80	CM	\$_____	\$_____
TOTAL ESTIMATED BASE BID AMOUNT					\$_____

PART I - THE PRICE SCHEDULE
SECTION 00010 - SUPPLIES OR SERVICES AND PRICES

PRICE SCHEDULE

Item No.	Description	Estimated Quantity	Unit	Price	Amount
----------	-------------	--------------------	------	-------	--------

OPTIONAL BID ITEMS

0009	All costs in connection with the construction of the Air Line of Communication (ALOC) equipment including scissors lifts described in Specification Section 11162, and related weigh scales and controls, complete as shown on drawings and specified. Pits, power, conduits and pullboxes are included in Base Bid Item 0001.	---	JOB	LS	\$_____
0010	All costs in connection with the construction of the General Purpose Warehouse Card Access Security System including CASS cabling and electrical connections, complete as shown on drawings and specified. Empty conduits with pull strings, J boxes are included in Base Bid Item 0001.	---	JOB	LS	\$_____
0011	All costs in connection with the reconstruction of "O" Avenue from 2 nd Street to 3 rd Street including associated demolition, grading, paving, curbing, and utility modifications, complete as shown on drawings and specified.	---	JOB	LS	\$_____
0012	Warehouse Option A. All costs in connection with the construction of the additional structural bay between Grids A and G, from Grid 31 to Grid 32, including associated loading dock and equipment, and floor finish at dock door, sitework, paving, foundations, roof framing, mechanical and electrical systems complete as shown on drawings and specified.	---	JOB	LS	\$_____

W912DR-04-R-0062

00010-4

PART I - THE PRICE SCHEDULE
SECTION 00010 - SUPPLIES OR SERVICES AND PRICES

PRICE SCHEDULE

Item No.	Description	Estimated Quantity	Unit	Price	Amount
0013	Warehouse Option B. All costs in connection with the construction of the additional structural bay between Grids A and G, from Grid 7 to Grid 8, including associated loading dock and equipment, and floor finish at dock door, sitework, paving, foundations, roof framing, mechanical and electrical systems complete as shown on drawings and specified.	---	JOB	LS	\$_____
0014	All costs in connection with the construction of Electrical Duct Bank from Primary Power manhole for Building located near Administration Annex to Primary Power manhole located at 2 nd Street, complete as shown on drawings and specified.	---	JOB	LS	\$_____
0015	All costs in connection with the modifications to Buildings 5 & 6 including associated grading, paving, temporary docks, light fixtures, devices, and connection to existing power complete as shown on drawings and specified.	---	JOB	LS	\$_____
0016	All costs in connection with construction of floor hardener at warehouse slab between grids A and G, from grid 1 thru 31 (exclusive of grids 7 and 32), complete as specified in Section 03300.	---	JOB	LS	\$_____
0017	All costs in connection with construction of floor hardener at warehouse slab between grids A and G, from grid 31 thru 32 (Warehouse Option A) complete as specified in Section 03300.	---	JOB	LS	\$_____

PART I - THE PRICE SCHEDULE
SECTION 00010 - SUPPLIES OR SERVICES AND PRICES

PRICE SCHEDULE

Item No.	Description	Estimated Quantity	Unit	Price	Amount
0018	All costs in connection with construction of floor hardener at warehouse slab between grids A and G, from grid 7 thru 8 (Warehouse Option B) complete as specified in Section 03300.	---	JOB	LS	\$_____

TOTAL ESTIMATED BASE AND OPTIONAL BID AMOUNT \$_____

NOTES TO OFFERORS

Offerors must quote on all items including Optional Items. Failure to quote on all items may be cause for rejection of the proposal.

Optional Items may be exercised at any time after contract award within the calendar days specified below. The Contracting Officer may exercise the Optional Items by written notice to the Contractor, postmarked within the period specified. The Government may exercise any, all or none of the listed Optional Items in any order.

No additional time for contract completion will be allowed when an Optional Item is exercised.

<u>Optional Item Number</u>	<u>Calendar Days After Contract Award</u>
0009	365
0010	365
0011	90
0012	90
0013	90
0014	90
0015	90
0016	90
0017	90
0018	90

EVALUATION OF OPTIONS: Except when it is determined in accordance with FAR 17.206(b) not to be in the Government's best interest, the Government will evaluate offers for award purposes by adding the total price for all options to the total price for the basic requirements. Evaluation of options will not obligate the Government to exercise the option(s). (FAR 52.217-5 JUL 1990)

WAGE DETERMINATION DECISION
of the SECRETARY OF LABOR

The following wage determination will be used to conform with the requirements of the Davis-Bacon Act (40 U.S.C. 276a to 276a-7) of the Contract Clauses*:

Decision No. PA030010 dated 13 August 2004

BUILDING CONSTRUCTION WAGE SCHEDULES FOR YORK COUNTY ONLY
APPLY TO THIS PROJECT.

*WAGE DETERMINATIONS: The provisions of the Davis-Bacon Act also apply to employees who work at off-site facilities such as batch plants, rock quarries, sand pits, and the like, which are set up exclusively to furnish material to the on-site construction project and are reasonably near the construction site. Accordingly, contractors are required to maintain complete records on such employees. However, operations of a "commercial supplies" or "material-man" established in proximity to but not on the actual site of work prior to the opening of bids are not covered by the Act even if dedicated exclusively to the Federal project for a time. (29 CFR 5.2(1))

General Decision Number: PA030010 08/13/2004

General Decision Number: PA030010 08/13/2004

Superseded General Decision Number: PA020010

State: Pennsylvania

Construction Types: Building

Counties: Cumberland, Dauphin, Juniata, Perry and York

Counties in Pennsylvania.

YORK COUNTY: NEW CUMBERLAND ARMY DEPOT & HARRISBURG AIRPORT

ONLY BUILDING ERECTION AND FOUNDATION EXCAVATION PROJECTS

(does not include residential construction consisting of single family homes and apartments up to and including 4 stories)

EXCLUDING SEWAGE AND WATER TREATMENT PROJECTS

Modification Number	Publication Date
0	06/13/2003
1	11/14/2003
2	11/21/2003
3	12/05/2003
4	12/12/2003
5	12/19/2003
6	01/16/2004
7	01/23/2004
8	03/05/2004
9	03/12/2004
10	04/16/2004
11	05/21/2004
12	05/28/2004
13	06/18/2004
14	06/25/2004
15	07/02/2004
16	07/09/2004
17	07/30/2004
18	08/13/2004

ASBE0023-004 07/01/2004

	Rates	Fringes
Asbestos Workers/Insulator (Includes the application of all insulating materials, protective coverings, coatings and finishes to all types of mechanical systems)...	\$ 27.15	11.11

BOIL0013-001 08/30/2003

	Rates	Fringes
Boilermaker.....	\$ 33.28	15.69

BRPA0005-016 05/02/2004

CUMBERLAND, DAUPHIN, PERRY, AND YORK COUNTIES

	Rates	Fringes
Bricklayer, Stonemason.....	\$ 24.08	7.60

BRPA0005-039 05/02/2004

JUNIATA COUNTY

	Rates	Fringes
Bricklayer, Stonemason.....	\$ 23.66	8.15

BRPA0005-059 05/01/2004

	Rates	Fringes
Marble Finisher, terrazzo finisher and tile finisher		

Marble & Tile Finisher.....	\$ 19.57	6.00
Terrazzo Finisher.....	\$ 25.64	6.90

BRPA0005-060 05/01/2004

	Rates	Fringes
Marble Setter, Tile Layer, and Terrazzo Worker		
Marble Setter & Tile Layer..	\$ 22.19	7.48
Terrazzo Worker.....	\$ 24.97	9.48

CARP0287-004 05/01/2004

	Rates	Fringes
Carpenter, Lather, Soft Floor Layer.....	\$ 20.71	8.87

CARP0287-006 05/01/2004

	Rates	Fringes
Millwright.....	\$ 24.31	10.10

CARP2274-004 05/01/2004

	Rates	Fringes
Piledriverman.....	\$ 21.87	6.10

ELEC0126-004 07/01/2004

	Rates	Fringes
Line Construction:		
Groundman.....	\$ 16.51	4.80+18.34%
Lineman, Cable Splicer.....	\$ 27.52	4.80+18.34%
Winch Truck Operator.....	\$ 19.26	4.80+18.75

ELEC0143-001 06/01/2004

	Rates	Fringes
Electrician.....	\$ 24.50	11.665

ELEV0059-001 01/01/2004

	Rates	Fringes
Elevator Mechanic.....	\$ 29.83	10.765+A+B

FOOTNOTES:

- A. PAID HOLIDAYS: New Year's Day, Memorial Day, Independence Day, Labor Day, Thanksgiving Day, and Christmas Day.
- B. Employer contributes 8% of basic hourly rate for 5 years or more of service as vacation pay credit, and 6% of basic hourly rate for less than 5 years of service

* ENGI0542-003 05/01/2004

	Rates	Fringes
Power equipment operators:		
GROUP 1.....	\$ 22.93	13.42+A
GROUP 1a.....	\$ 25.18	14.64+A
GROUP 2.....	\$ 22.65	13.89+A
GROUP 2a.....	\$ 24.90	14.55+A
GROUP 3.....	\$ 20.11	12.65+A
GROUP 4.....	\$ 18.98	12.31+A
GROUP 5.....	\$ 18.53	12.18+A
GROUP 6.....	\$ 17.64	11.93+A

FOOTNOTE:

- A: PAID HOLIDAYS: Washington 's Birthday, Good Friday, Memorial Day, Labor Day, Presidential Election Day, Veterans Day; Thanksgiving Day and Christmas Day.

TOXIC/HAZARDOUS WASTE REMOVAL

Add 20 per cent to basic hourly rate for all classifications
POWER EQUIPMENT OPERATORS CLASSIFICATIONS

GROUP 1: Machines doing hook work, any machine handling machinery, cable spinning machines, helicopters, lulltype forklift with boom attachment, concrete boom. truck, machines similar to the above including remote control equipment.

GROUP 1a: Machines doing hook work; Machines handling machinery; All types of cranes 15 ton and over factory rating; Cableways; Draglines 15 ton and over factory rating; High Rail/Burro Crane 15 ton and over factory rating; Rail Loader (Winch Boom Type) 15 ton and over factory rating; Machines similar to above, including remote control equipment.

GROUP 2: All types of cranes (except cranes doing hook work) backhoes, cableways, draglines, keystones, shovels, derricks, trench shovels, trenching machines, hoist with two towers, pavers 21E and over, overhead cranes, building hoists (double drum) gradalls, mucking machines in tunnels, front end loaders, tandem scrapers, pippin type backhoes, boat captains, batch plant operators concrete drills, self-contained rotary drills, fork lifts, 20ft, lift and over, scrapers, tournapulls, spreaders, bulldozers and tractors, rollers (high grade finishing), mechanic-welder, motor patrols, concrete pumps, grease truck, directionall drill machines 8" and up, skid steer, hydraulic pipe pusher 8" and up, hydro ax, environmental recycling machine and grinder type machines, lull type lifts masonry tenders, shear attached to machines, grease truck, concrete placer machine, machines similar to the above including remote control equipment.

GROUP 2a: Crawler backhoes and crawler gradalls over one cubic yard factory rating; Hydraulic bachoes over one cubic yard factory rating; Equipment 15 ton and over factory rating; Concrete Pumps 92 feet of Boom length or less (150 yard pour or less); Machines similar to above, including remote control equipment.

GROUP 3: Conveyors, building hoist (single drum), high or low pressure boilers, well drillers, asphalt plant engineers, ditch witch type trencher, core drill operators, forklift trucks under 20ft. lift, fine grade machines, directional drill machine 7" or less, hydraulic pipe pusher 7" or less, skid-steer forklift, machines with concrete mixer attachment, machines similar to the above including remote control equipment, miscellaneous equipment operator.

GROUP 4: Welding machines, well points, compressors, pumps, heaters, farm tractors, form line graders, road finishing machines, concrete breaking machines, rollers, seaman pulverzing mixer, power boom, seeding spreader, tireman (for power equipment), grout pump 4" and up, power broom, power sweeper, seeding spreader (self-propelled) machines similar to the above including remote control equipment.

GROUP 5: Fireman

GROUP 6: Oilers and deck hands (personnel boats)

IRON0404-001 01/01/2004

	Rates	Fringes
Ironworker.....	\$ 24.17	12.95

LABO1180-003 05/01/2004

	Rates	Fringes
Laborers:		
GROUP 1.....	\$ 14.86	7.13
GROUP 2.....	\$ 16.86	7.13
GROUP 3.....	\$ 16.71	7.13

GROUP 1: Cleaning, scrubbing, washing and polishing of floors, furniture and windows, stripping, dismantling, oiling and moving of concrete forms, loading, unloading and carrying of reinforced steel, handling and distribution of lumber of all other building materials, unloading, carrying, distributing and laying of pre- cast concrete slabs and planks in accordance with decisions of record, wrecking, moving and demolishing, underpinning and shoring of all structures, signal person and flag person, landscaping and nursery work, toolroom person, operators of salamanders, smudge pots, propane gas and kerosene burners and all other heating methods. Cleaning of precipitators, operating of jackhammers, busters, drills and all other pneumatic and electric hand tools, wagon drills, air and hydraulic, on or off tracks, power buggies, concrete mixers, pump and vibrators, walk- along compacting equipment, vibrating and tamping, gunniting machines (including the nozzle), operation of steam jennies, sandblasting (filling the pot, cleaning up of sand, use of nozzle), pumps 2: or under conveyors, vacuum cleaners, all types (ride or walk-along), concrete saws and cutting equipment, burning and welding torches, dynamite blasters and swing scaffolds, slings and bosun chairs. Laying of non metallic (clay, ironstone, terra cotta, vitrified concrete and plastic) pipe and making of joints for same, walk-along lifts and similar machines, pouring and placing of all concrete and related materials, all concrete curing applications.

GROUP 2: Asbestos removal, hazardous and toxic waste removal, all work in connection with handling, control, removal, abatement, encapsulation or disposal of asbestos and/or toxic waste will be assigned to the member of the Laborers' International Union of North America not to be limited to the erection, moving, servicing and dismantling of all tools and equipment normally used in the handling, control, removal or encapsulation of hazardous material, this Agreement covers work tasks associated with any and all safety requirements and final clean-up and disposal of such hazardous waste material.

GROUP 3: Mason tenders, mixing of mortar, plaster and mortar pumps, plaster tenders, caisson work, blast furnaces, coke ovens and all related work, erection and dismantling of all scaffolding, including tubular frame, manual and powered climbing scaffold, swing scaffolds, slings, bosun chairs, and all associated safety protection including barricades, nets and ropes, scaffold weather enclosures; shoring; mortar buggies; concrete pumps; walk-behind forklifts; electric welders torches, compressors, generators and the repair and maintenance of same; jackhammers, tampers; cut-off saws & other power equipment required for demolition; rotary-hammer drills, electric & pneumatic hand-tools; transit, levels & lasers; tempering motar; stocking scaffolds with masonry materials including brick, block, mortar, teera cotta, architectural pre-cast concrete, natural stone, insulation & mastic, flashing, anchors & ties, grout; mobile lifting platform scafforing powered by any power mode or method ; cleaning of all masonry debris.

GROUP 4: Skid-steering loader and forklift laborers.
Operation of rough terrain folkifts, skid-steering loaders.

PAIN0057-019 06/01/2004
JUNIATA COUNTY

	Rates	Fringes
Painters:		
Brush and Roller.....	\$ 21.23	10.35

PAIN0252-001 06/01/2003

	Rates	Fringes
Window Tinter.....	\$ 17.37	4.61

PAIN0252-004 06/01/2003

	Rates	Fringes
Glazier.....	\$ 19.35	4.76

* PAIN0411-001 05/01/2004
CUMBERLAND, DAUPHIN, PERRY, AND YORK COUNTIES

	Rates	Fringes
Painters:		
Brush.....	\$ 19.57	6.10
Spray, Swing, Sandblasting..	\$ 20.57	6.10
Structural Steel - under 30ft.....	\$ 20.57	6.10

* PAIN0411-002 05/01/2004

	Rates	Fringes
Drywall Finishers:.....	\$ 19.85	6.30

PLAS0592-015 05/01/2004

	Rates	Fringes
Cement Mason.....	\$ 22.00	8.35
Plasterer.....	\$ 21.02	8.21

PLUM0520-002 05/01/2004

	Rates	Fringes
Plumber and Steamfitter.....	\$ 25.31	12.89

ROOF0030-001 05/01/2003

	Rates	Fringes
Roofers:		
Composition.....	\$ 26.00	15.30+A
Shingle.....	\$ 20.25	8.17
Slate and Tile.....	\$ 21.25	8.17

FOOTNOTE (Composition Roofer only):
A. PAID HOLIDAY: Election Day

SFPA0669-001 04/01/2004

	Rates	Fringes
Sprinkler Fitter.....	\$ 26.40	12.70

* SHEE0019-001 06/01/2004

	Rates	Fringes
Sheet metal worker.....	\$ 25.20	19.96+A

FOOTNOTE: A. Paid Holiday: Election Day

TEAM0229-001 05/01/2003

	Rates	Fringes
Truck drivers:		
GROUP 1.....	\$ 23.83	
GROUP 2.....	\$ 23.90	
GROUP 3.....	\$ 24.39	

TRUCK DRIVERS CLASSIFICATIONS

GROUP 1: Fork lift driver, stake body truck (single axle),
1-1/2 ton and under

GROUP 2: Truck driver over 1-1/2 tons, dump trucks, tandem and batch trucks, semi-trailers, agitator mixer trucks, and dumpcrete type vehicles, asphalt distributors, farm tractor when used for transportation, stake body truck (tandem)
GROUP 3: Euclid-type, off highway equipment-back or belly dump trucks and double-hitched equipment, straddle (ross) carrier, low-bed trailers

WELDERS - Receive rate prescribed for craft performing operation to which welding is incidental.
=====

Unlisted classifications needed for work not included within the scope of the classifications listed may be added after award only as provided in the labor standards contract clauses (29CFR 5.5 (a) (1) (ii)).

In the listing above, the "SU" designation means that rates listed under the identifier do not reflect collectively bargained wage and fringe benefit rates. Other designations indicate unions whose rates have been determined to be prevailing.

WAGE DETERMINATION APPEALS PROCESS

1.) Has there been an initial decision in the matter? This can be:

- * an existing published wage determination
- * a survey underlying a wage determination
- * a Wage and Hour Division letter setting forth a position on a wage determination matter
- * a conformance (additional classification and rate) ruling

On survey related matters, initial contact, including requests for summaries of surveys, should be with the Wage and Hour Regional Office for the area in which the survey was conducted because those Regional Offices have responsibility for the Davis-Bacon survey program. If the response from this initial contact is not satisfactory, then the process described in 2.) and 3.) should be followed.

With regard to any other matter not yet ripe for the formal process described here, initial contact should be with the Branch of Construction Wage Determinations. Write to:

Branch of Construction Wage Determinations
Wage and Hour Division
U.S. Department of Labor
200 Constitution Avenue, N.W.
Washington, DC 20210

2.) If the answer to the question in 1.) is yes, then an interested party (those affected by the action) can request review and reconsideration from the Wage and Hour Administrator (See 29 CFR Part 1.8 and 29 CFR Part 7). Write to:

Wage and Hour Administrator
U.S. Department of Labor
200 Constitution Avenue, N.W.
Washington, DC 20210

The request should be accompanied by a full statement of the interested party's position and by any information (wage payment data, project description, area practice material, etc.) that the requestor considers relevant to the issue.

3.) If the decision of the Administrator is not favorable, an interested party may appeal directly to the Administrative Review Board (formerly the Wage Appeals Board). Write to:


Administrative Review Board
U.S. Department of Labor
200 Constitution Avenue, N.W.

Washington, DC 20210

4.) All decisions by the Administrative Review Board are final.

=====

END OF GENERAL DECISION

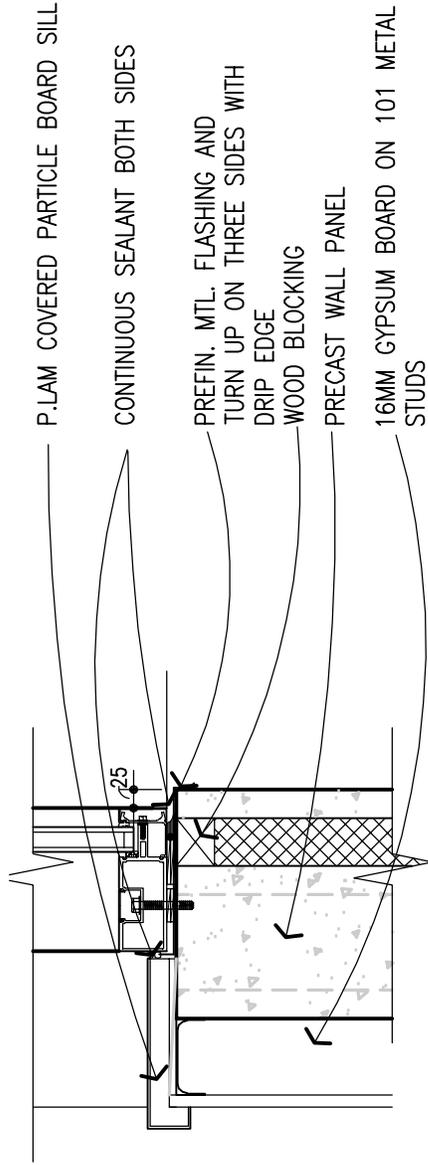

SILL DETAIL 7
 A3.1.1|A3.1.3
 1:10

Drawn By	DRW
Date	8/20/04
Comp. No.	021-01703-01


DDC/DDSP GENERAL PURPOSE WAREHOUSE (BUILDING 732)

Proj. Mgr.	
Proj. Off. Appr.	
Ckd. By	



US Army Corps of Engineers
 Baltimore District

SKE-1

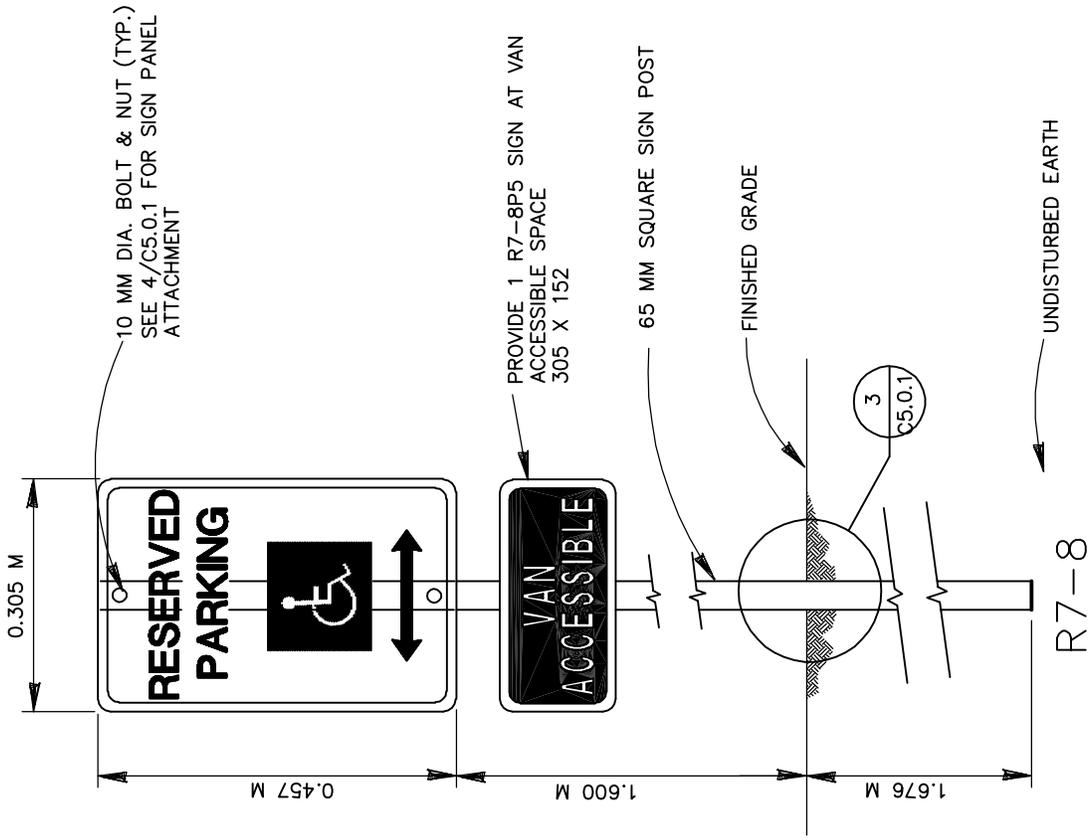

HANDICAP PARKING SIGN DETAIL ²
 C1.2.2 | C5.0.1
 NOT TO SCALE

Drawn By	JAZ
Date	8/20/04
Comp. No.	021-01703-01


DDC/DDSP GENERAL PURPOSE WAREHOUSE (BUILDING 732)

Proj. Mgr.	
Proj. Off.	
Appr. Ckd.	
By	



US Army Corps of Engineers
 Baltimore District

SKE-2

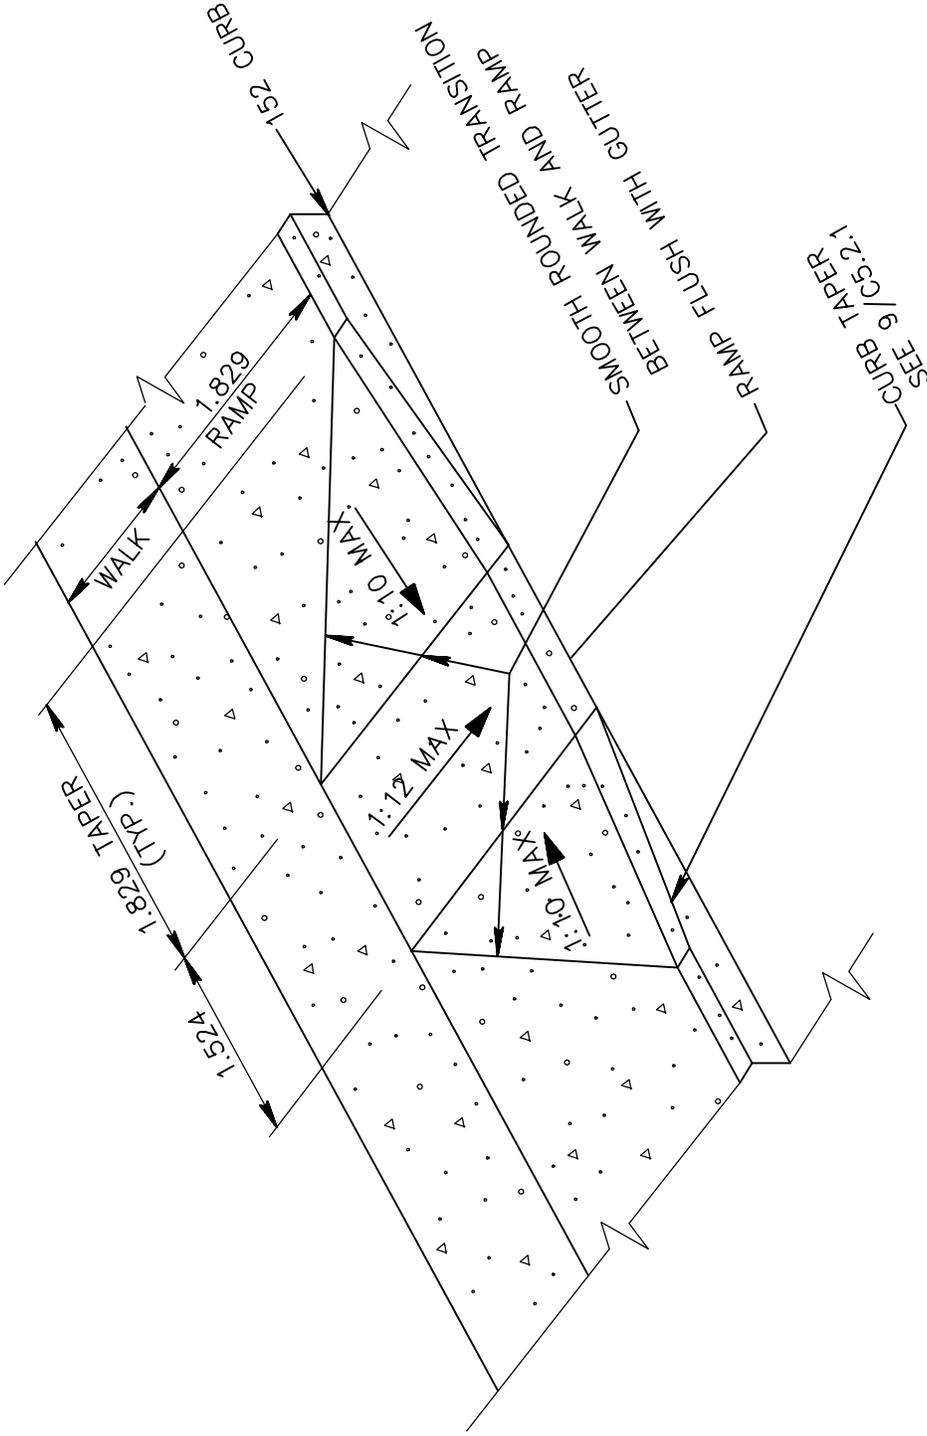

RAMP WITH WALK AT ACCESSIBLE PARKING STALL 8

C1.2.2 | C5.2.1

NOT TO SCALE



SKE-3




Proj Mgr
Proj Off
Appr
Ckd By

**DDC/DDSP GENERAL
PURPOSE WAREHOUSE
(BUILDING 732)**

Draw By	JAZ	Comp No	021-01703-01
Date	8/20/04		

CONCRETE CUREB
SEE 6/C5.2.1

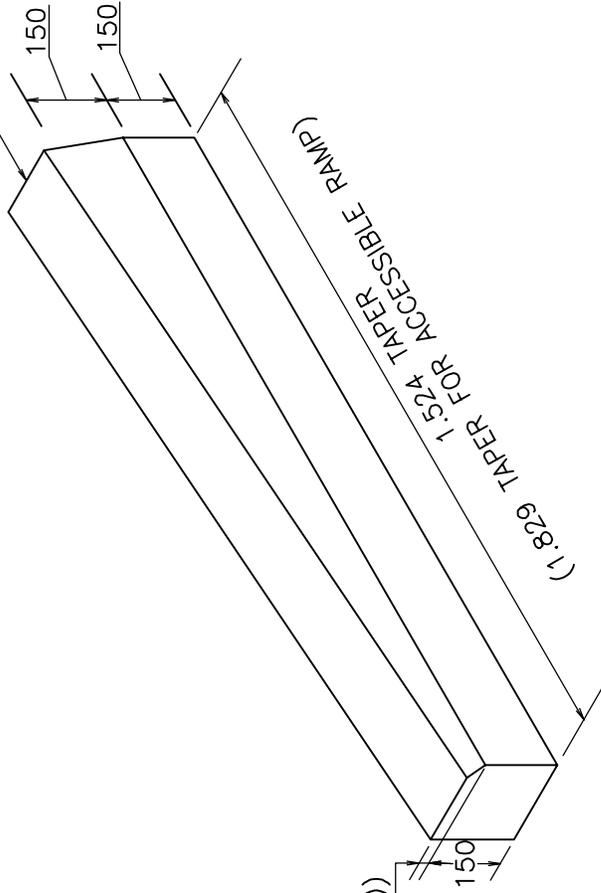

25
(0 AT ACCESSIBLE RAMP))

(1.829 TAPER FOR ACCESSIBLE RAMP)
(1.524 TAPER FOR ACCESSIBLE RAMP)

CURB TAPER DETAIL 9

C1.2.1/C1.2.2|C5.2.1
NOT TO SCALE


SKE-4



Proj Mgr
Proj Off
Proj Appr
Ckd By

DDC/DDSP GENERAL
PURPOSE WAREHOUSE
(BUILDING 732)

Drawn By: JAZ
Date: 8/20/04
Comp No: 021-01703-01

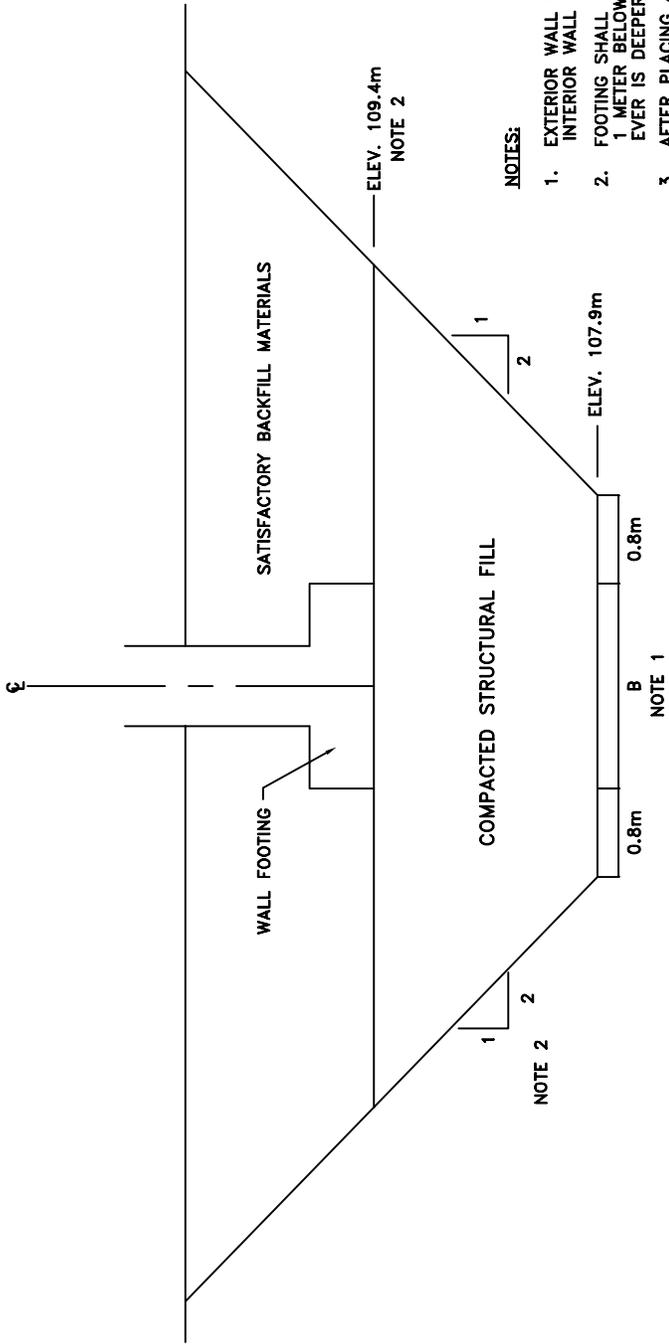

NOTES:

1. EXTERIOR WALL FOOTINGS: B MIN = 0.9m
INTERIOR WALL FOOTINGS: B MIN = 1.2m
2. FOOTING SHALL BE @ ELEV. 109.4m OR 1 METER BELOW FINISHED GRADES, WHICH- EVER IS DEEPER.
3. AFTER PLACING & COMPACTING FIRST LIFT OF STRUCTURAL FILL, THE STRUCTURAL FILL SHALL BE PROFFROLLED W/2 COVERAGES OF A LOADED DUMP TRUCK TO LOCATE ANY SOFT AREAS IN THE SUBGRADE. REFERENCE SPECIFICATION SECTION 02315.

OVEREXCAVATION & REPLACEMENT WITH STRUCTURAL BACKFILL BENEATH WALL FOOTINGS

4
C1.1.2/61.2.3/CS.2.6
NOT TO SCALE

SKF-51



Proj Mgr
Proj Off
Appr
Ckd By

DDC/DDSP GENERAL PURPOSE WAREHOUSE (BUILDING 732)

Drawn By: JAZ
Date: 8/20/04
Comm No: 021-01703-01